


LEVEL -02

NOTES

- 01 LECTURE THEATRE
- 02 PLANT/ STORE
- 03 TOILET
- 04 RESTORATION STUDIO
- 05 VAULT ARCHIVE
- 06 ARMATURE WORKSHOP
- 07 ARTEFACT LIFT
- 08 ARCHAEOLOGICAL GALLERY
- 09 REPOSITORY


REFLECTED CEILING PLAN IS INDICATED IN GREY ONLY WHERE THE CEILING IS IMMEDIATELY OVER THAT SPACE

WHEN READ IN CONJUNCTION WITH VOID (MARKED WITH A CROSS) THIS ALLOWS THE RAUMPLAN TO BE READ IN PLAN

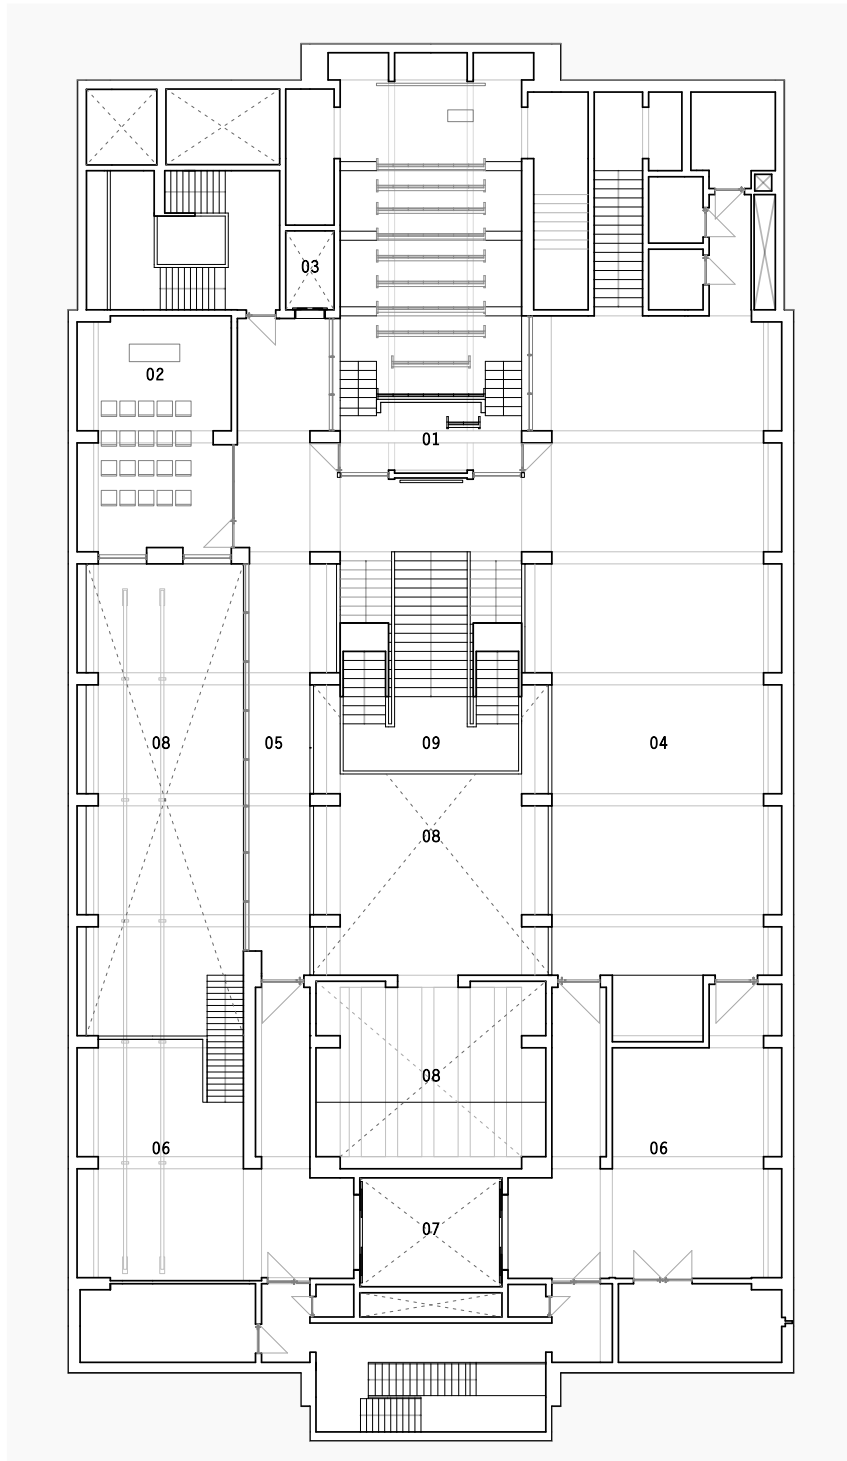


LEVEL -01

- 01 LECTURE THEATRE(Access LEVEL)
- 02 SEMINAR ROOM
- 03 PASSENGER LIFT
- 04 TEMPORARY GALLERY
- 05 VAULT GALLERY
- 06 ARTEFACT PREPARATION AREA
- 07 ARTEFACT LIFT
- 08 VOID OVER GALLERY BELOW
- 09 PROCESSIONAL STAIR

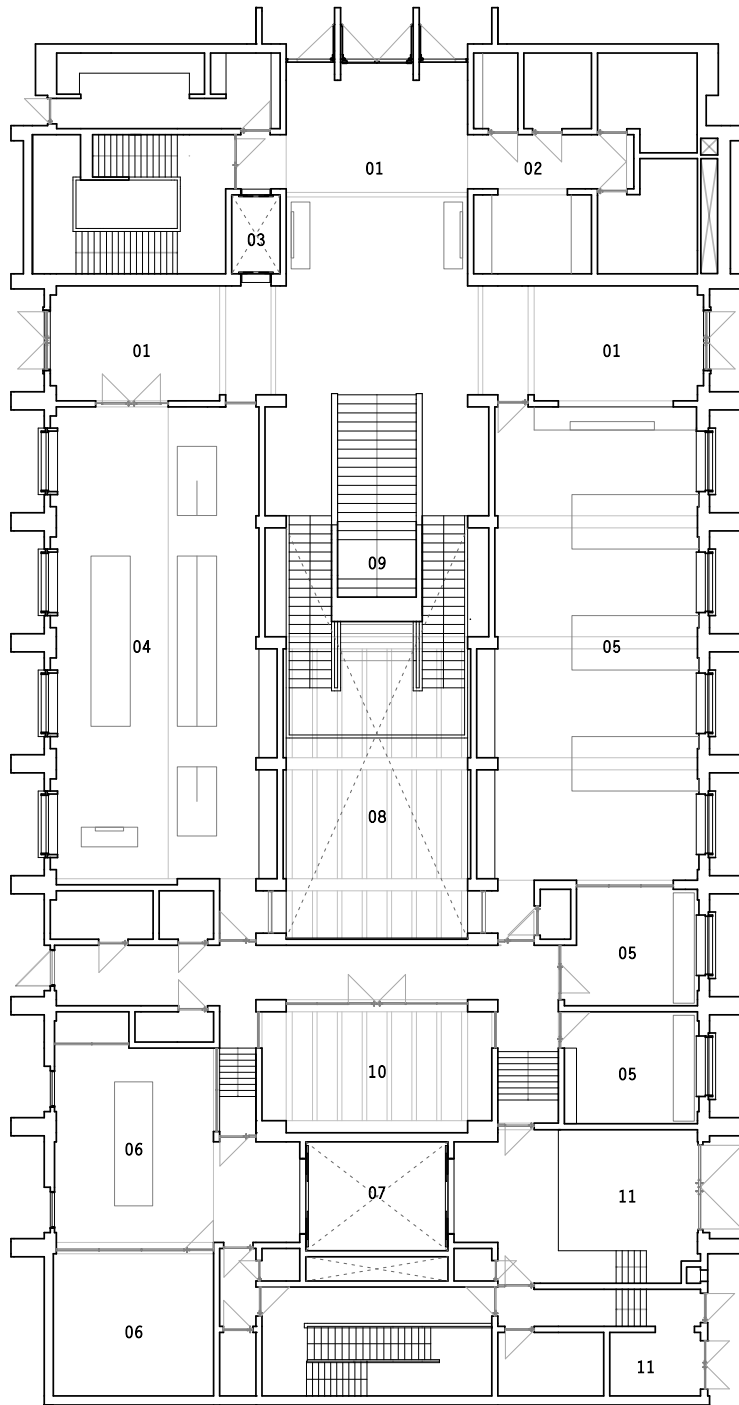


LEVEL 00 - GROUND

- 01 VESTIBULE
- 02 CLOAKROOMS/TOILETS
- 03 PASSENGER LIFT
- 04 BOOKSHOP
- 05 OFFICES
- 06 DOCUMENTATION/PHOTO STUDIO
- 07 ARTEFACT LIFT
- 08 VOID OVER GALLERY BELOW
- 09 PROCESSIONAL STAIR
- 10 MEETING ROOM
- 11 LOADING BAY/REFUSE STORE

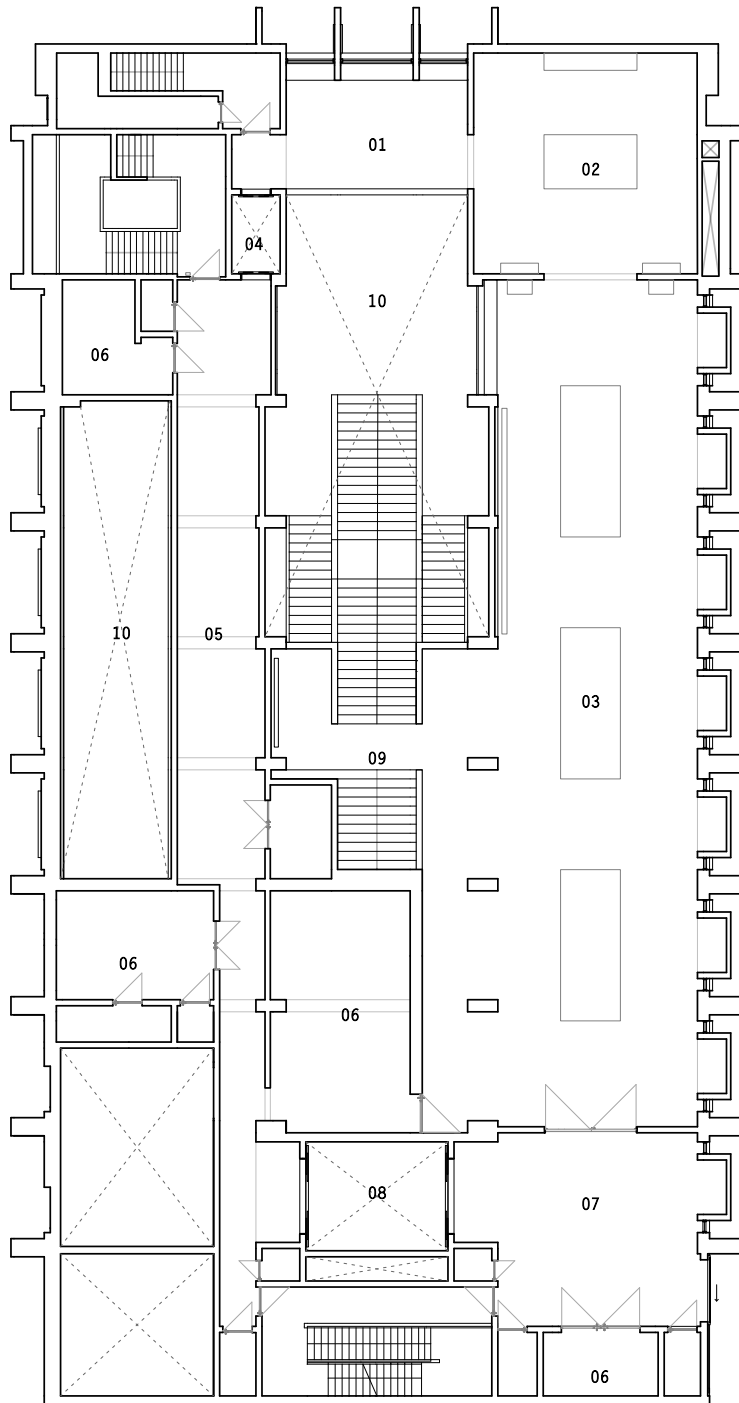


LEVEL 01

- 01 BRIDGE
- 02 CABINET GALLERY
- 03 LOWER GALLERY
- 04 PASSENGER LIFT
- 05 SERVICE PLENUM
- 06 PLANT/STORE
- 07 ARTEFACT PREPARATION AREA/ CRANE BAY
- 08 ARTEFACT LIFT
- 09 PROCESSIONAL STAIR
- 10 VOID OVER GALLERY BELOW

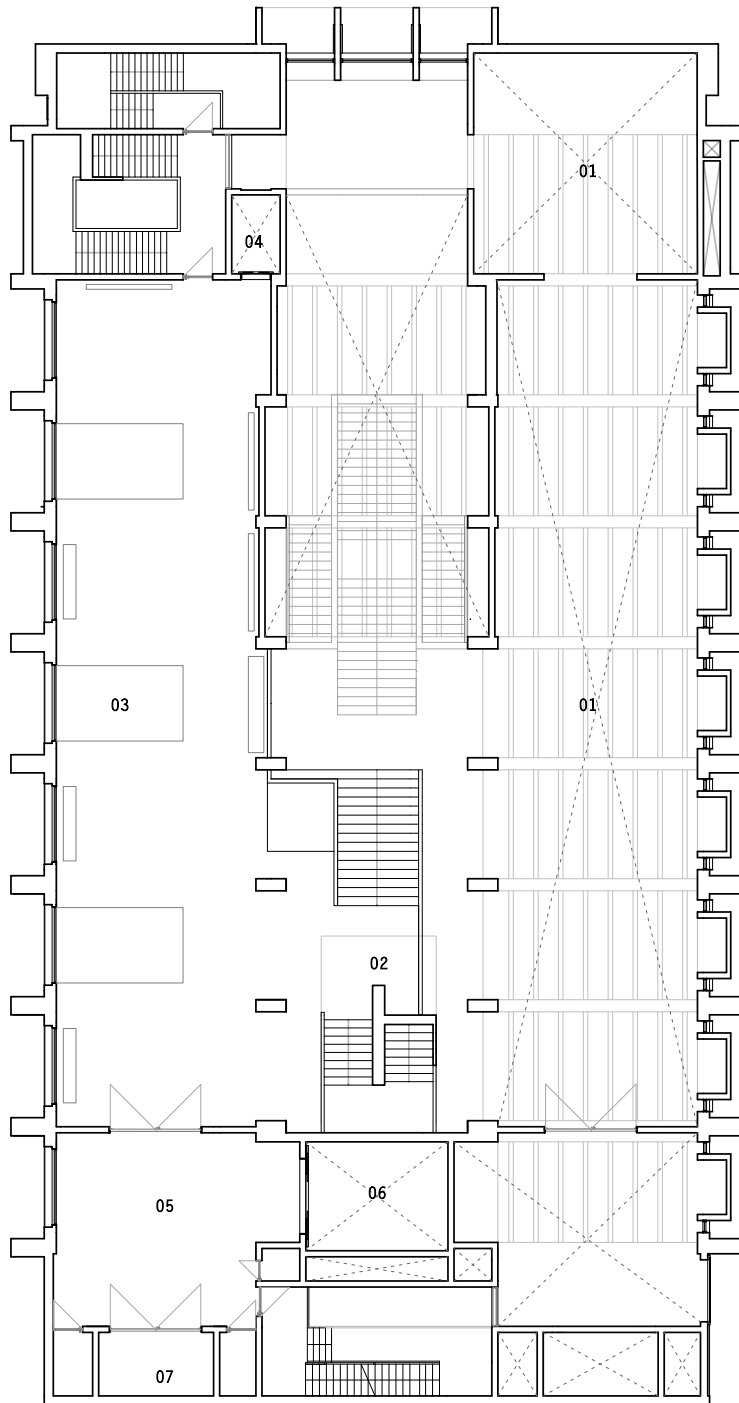


LEVEL 02

- 01 VOID OVER GALLERY BELOW
- 02 PROCESSIONAL STAIR
- 03 UPPER GALLERY
- 04 PASSENGER LIFT
- 05 ARTEFACT PREPARATION AREA
- 06 ARTEFACT LIFT
- 07 PLANT/STORE

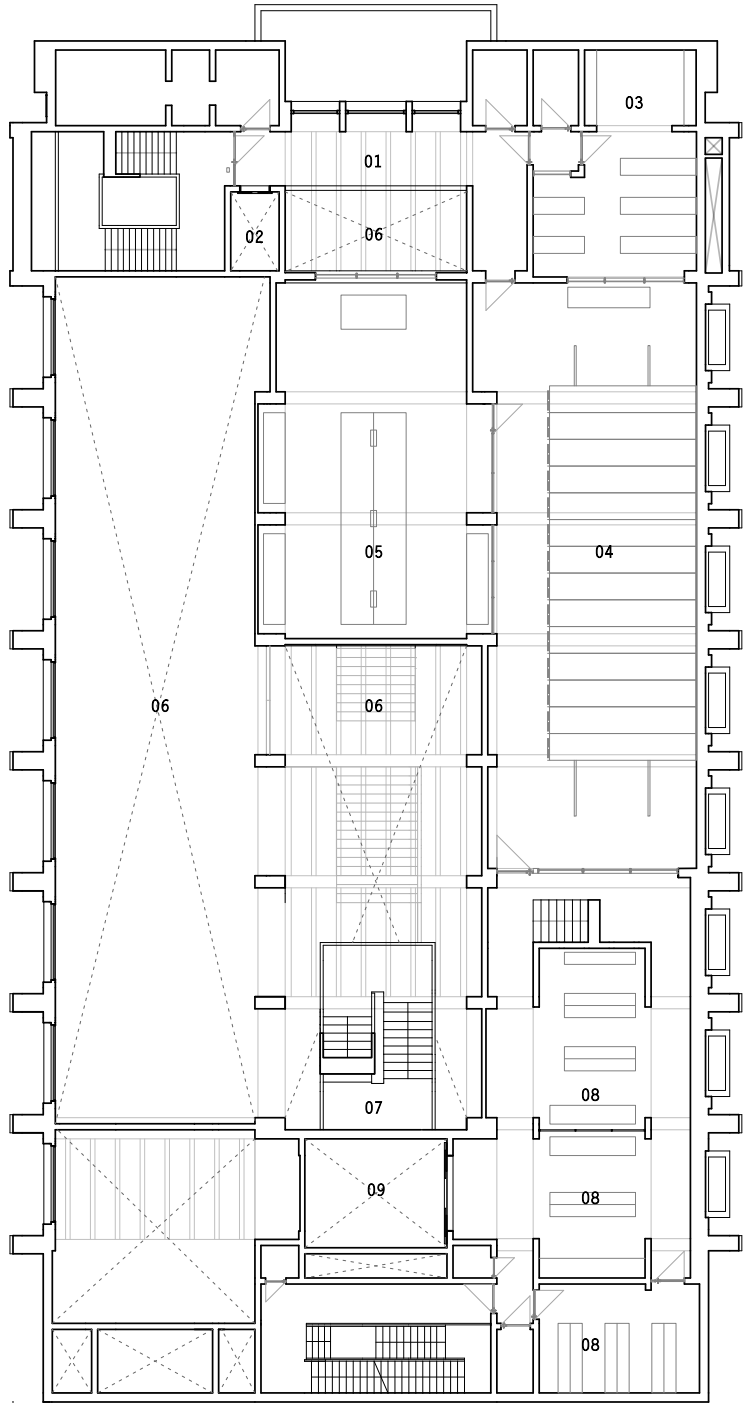


LEVEL 03

- 01 BRIDGE
- 02 PASSENGER LIFT
- 03 CLOSED-CLIMATE REPOSITORY
- 04 ARCHIVE
- 05 STUDY ROOM
- 06 VOID OVER GALLERY BELOW
- 07 PROCESSIONAL STAIR
- 08 SPECIAL COLLECTIONS
- 09 ARTEFACT LIFT

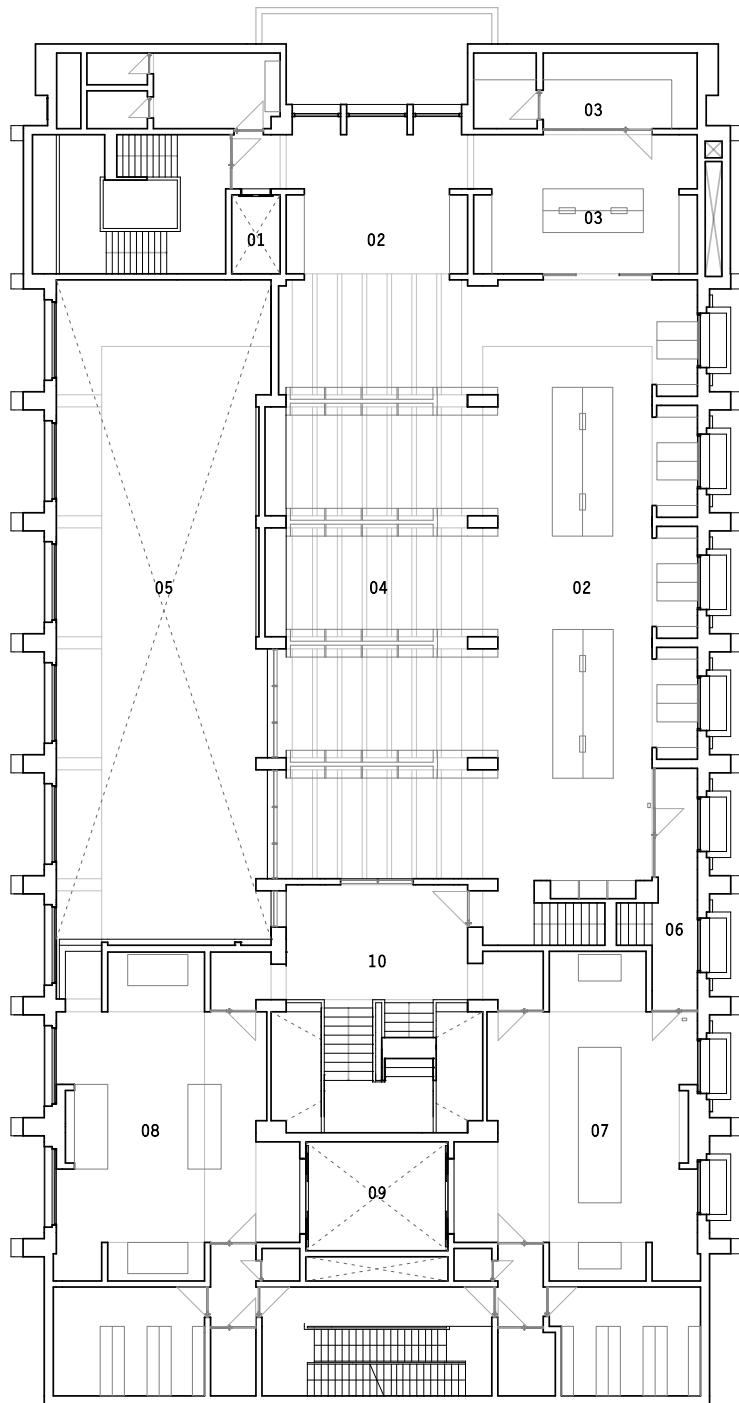

LEVEL 04


- 01 PASSENGER LIFT
- 02 READING ROOM
- 03 RARE BOOKS AND LIBRARIAN'S OFFICE
- 04 LIBRARY
- 05 VOID OVER GALLERY BELOW
- 06 STAIR ACCESS TO ARCHIVE (LEVEL 03)
- 07 DRAUGHTSMAN'S GALLERY
- 08 CARTOGRAPHER'S GALLERY
- 09 ARTEFACT LIFT
- 10 PROCESSIONAL STAIR

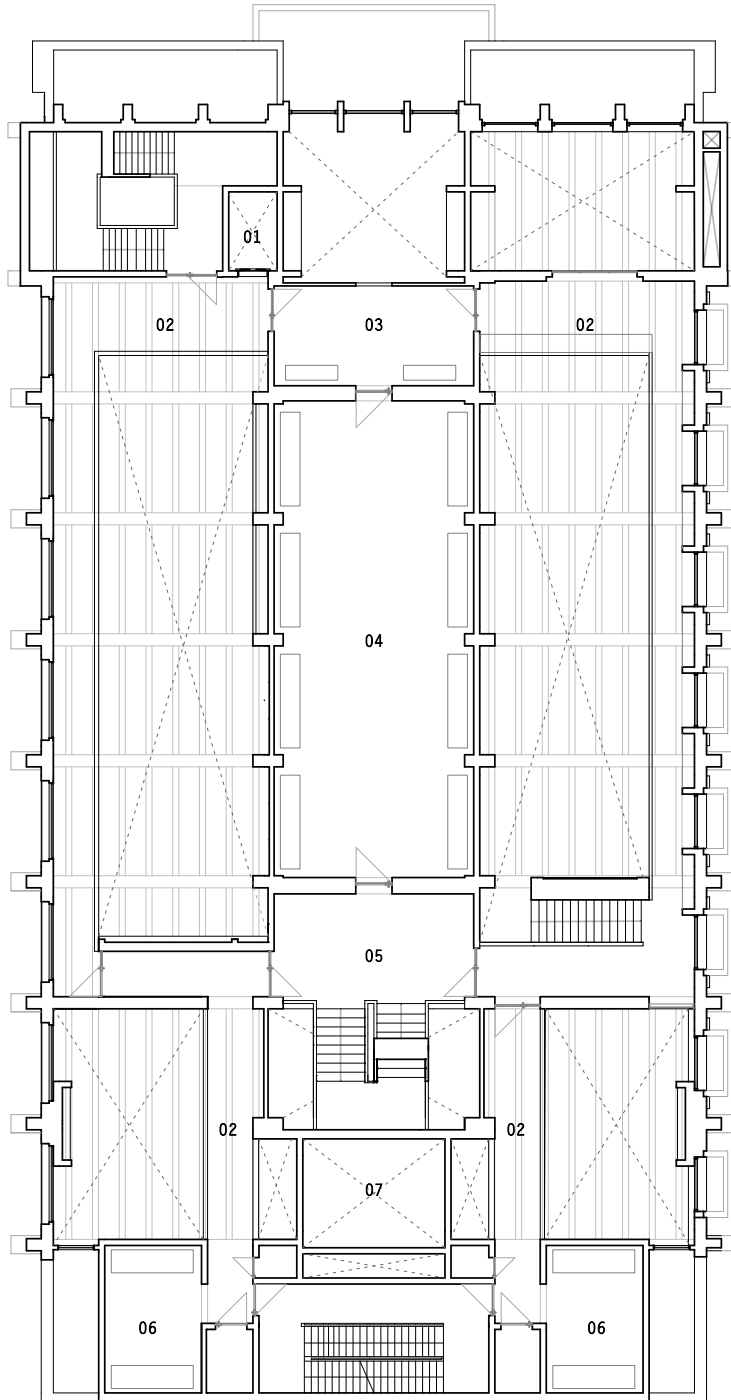

LEVEL 05


- 01 PASSENGER LIFT
- 02 GALLERY AROUND VOID
- 03 CITY BELVEDERE
- 04 LONG GALLERY
- 05 PROCESSIONAL STAIR
- 06 PHOTOGRAPHY COLLECTION
- 07 ARTEFACT LIFT



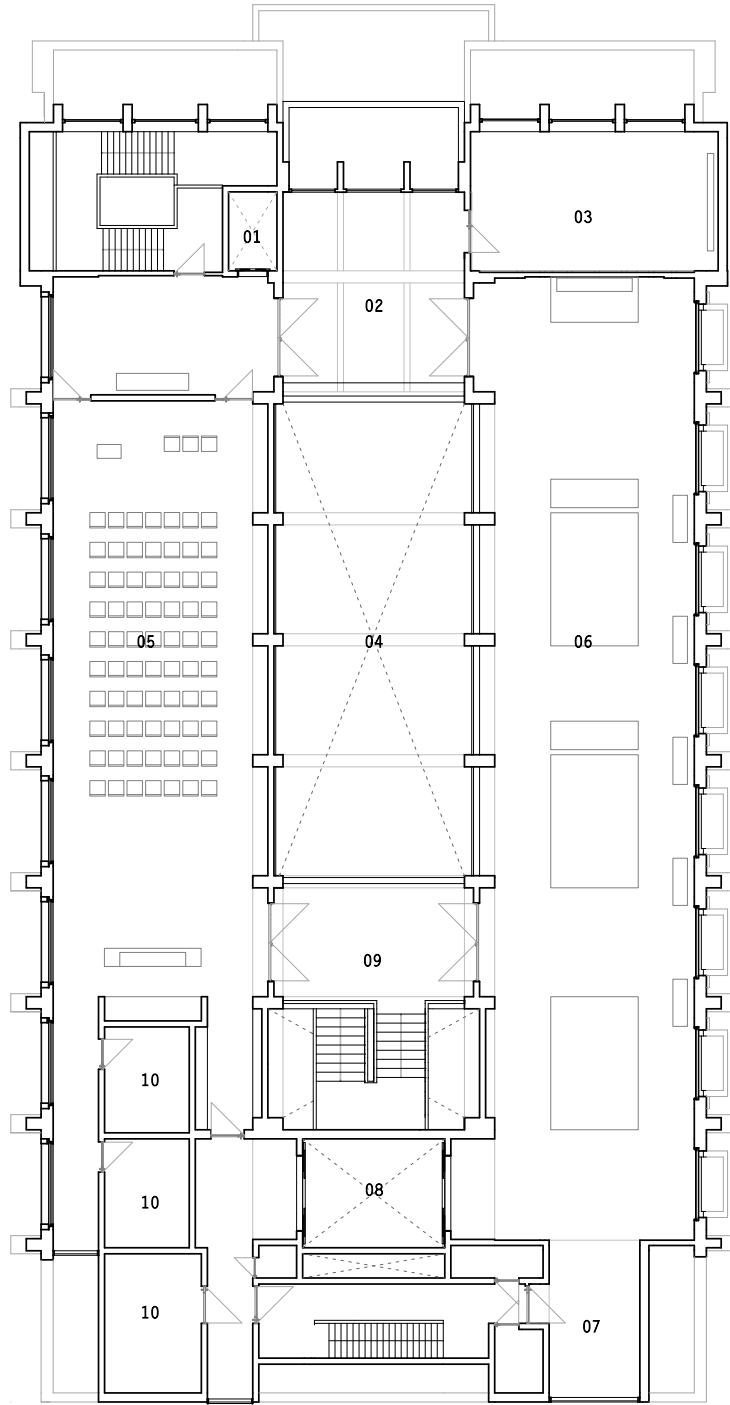


LEVEL 06

- 01 PASSENGER LIFT
- 02 CITY BELVEDERE
- 03 FUNCTION ROOM
- 04 VOID OVER GALLERY BELOW
- 05 EVENT/LECTURE HALL
- 06 21ST CENTURY GALLERY
- 07 CAMPANILE BELVEDERE
- 08 ARTEFACT LIFT
- 09 PROCESSIONAL STAIR
- 10 TOILETS/CATERING

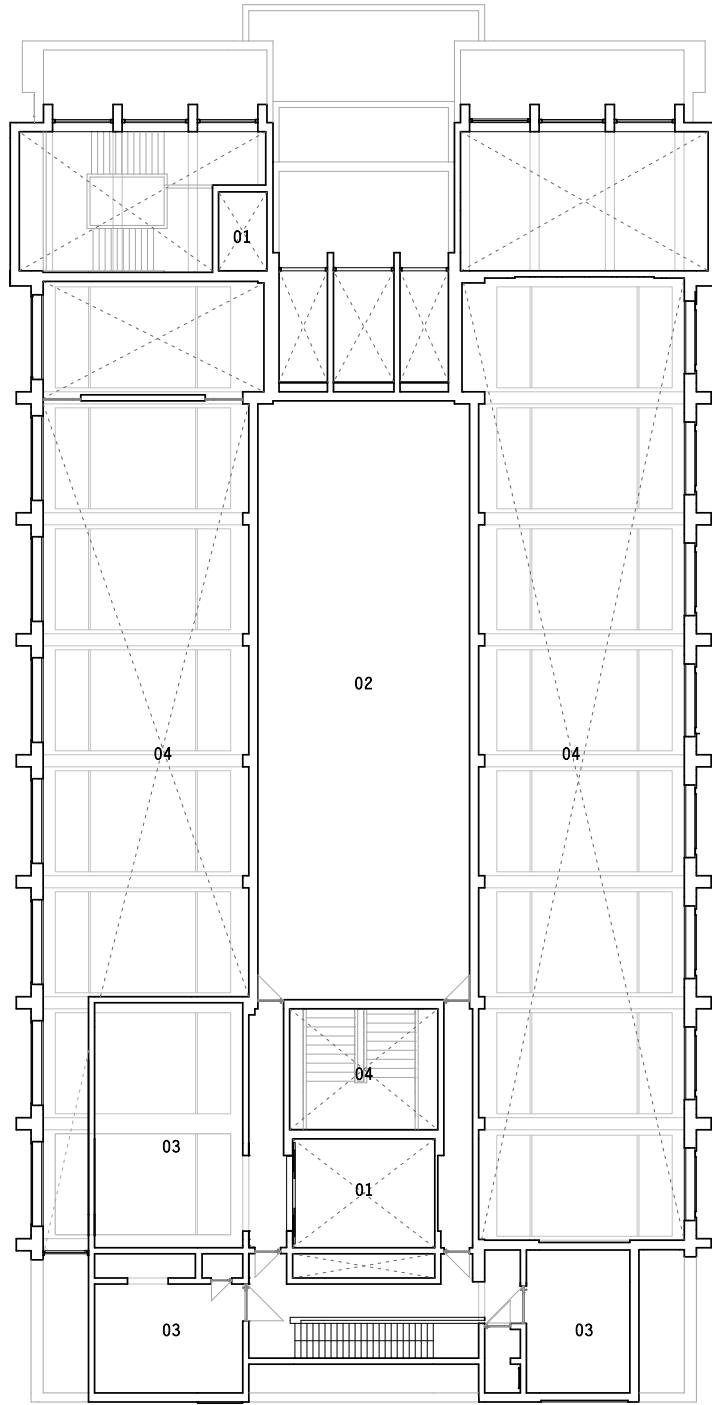

LEVEL 07

- 01 LIFT OVERRUN
- 02 OPEN ROOF PLANT
- 03 PLANT/STORE
- 04 VOID

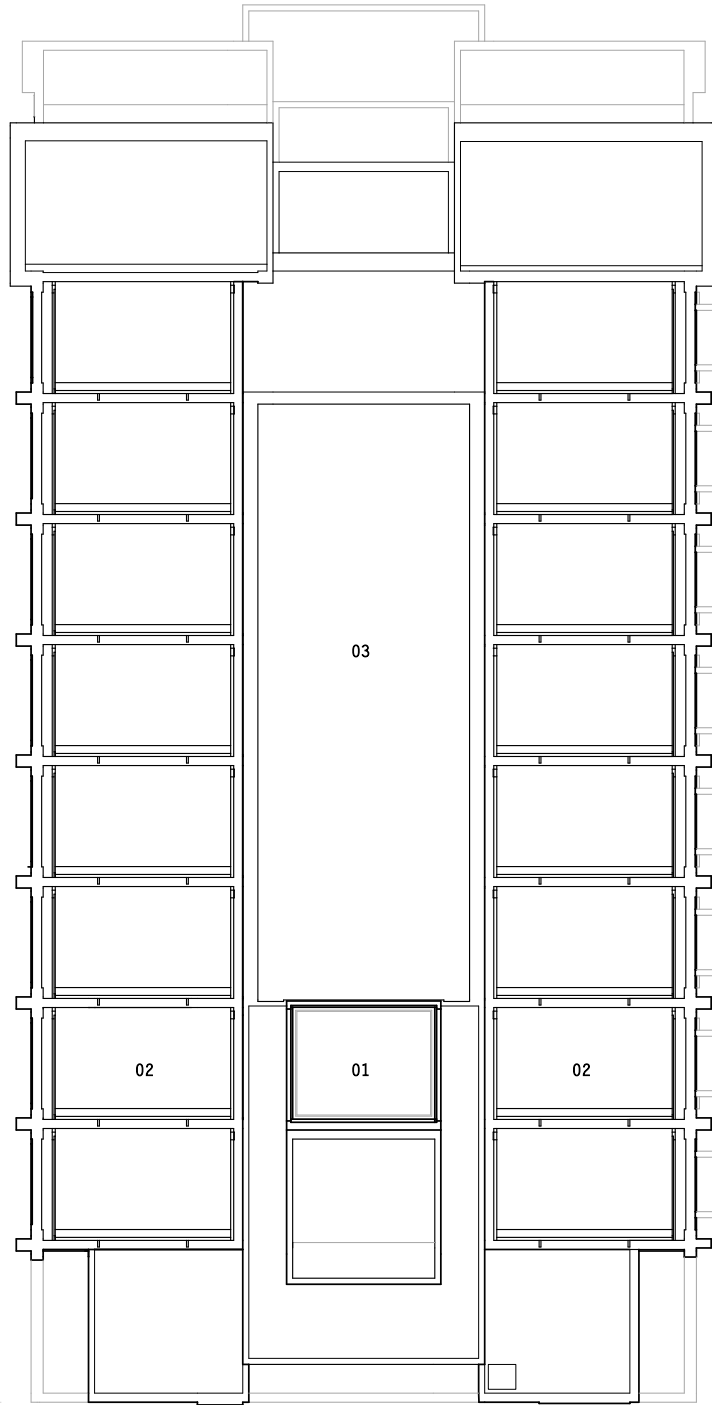

LEVEL 08 - ROOF

- 01 SKYLIGHT
- 02 SAWTOOTH ROOF
- 03 PLANT WELL